


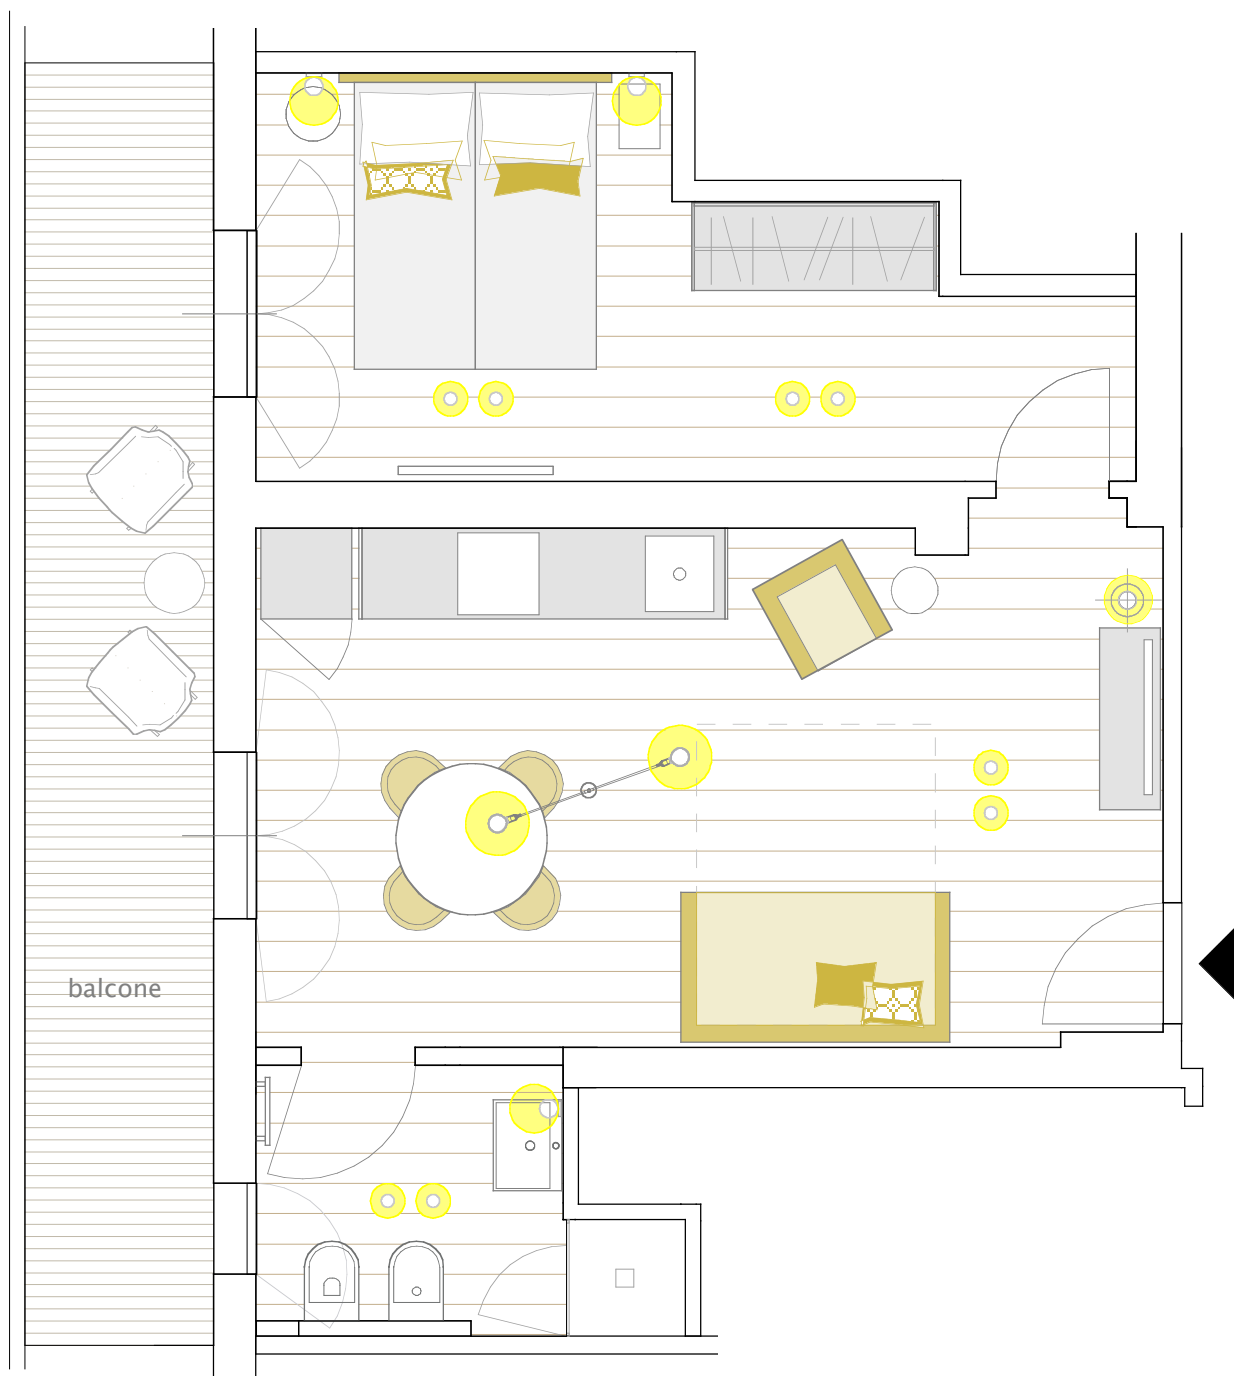

PIANTA UNITA' 2 scala 1:50