


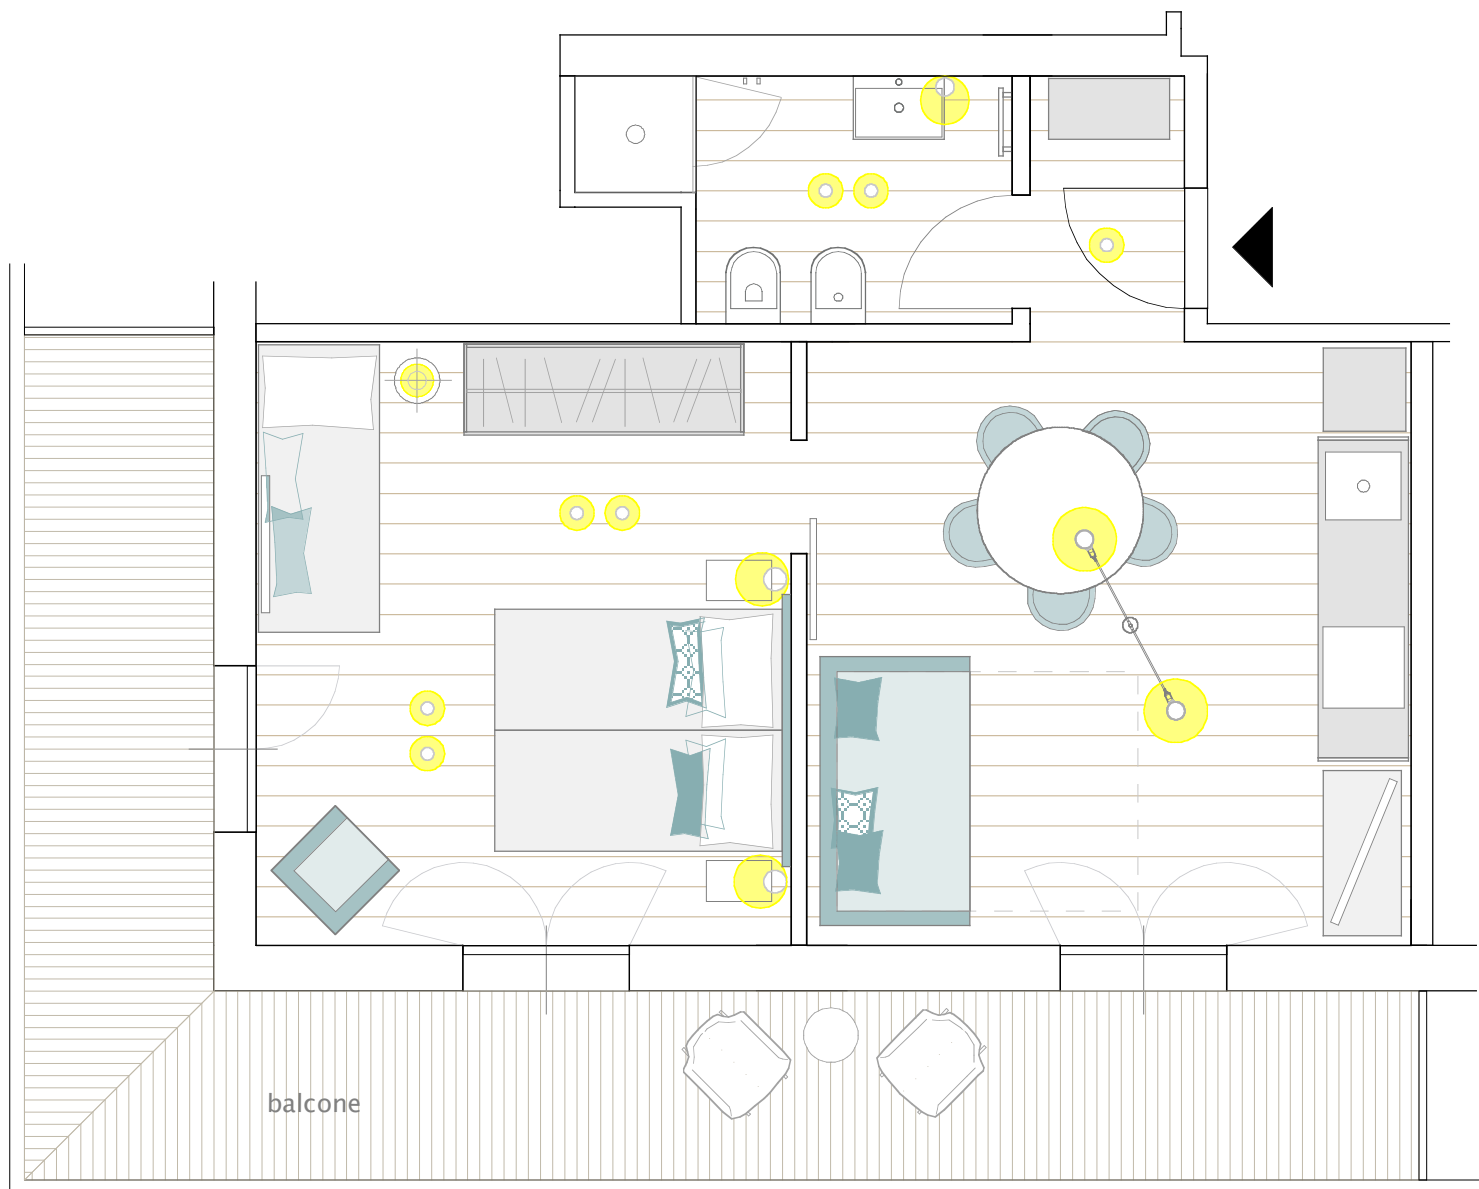

PIANTA UNITA' 3 scala 1:50