


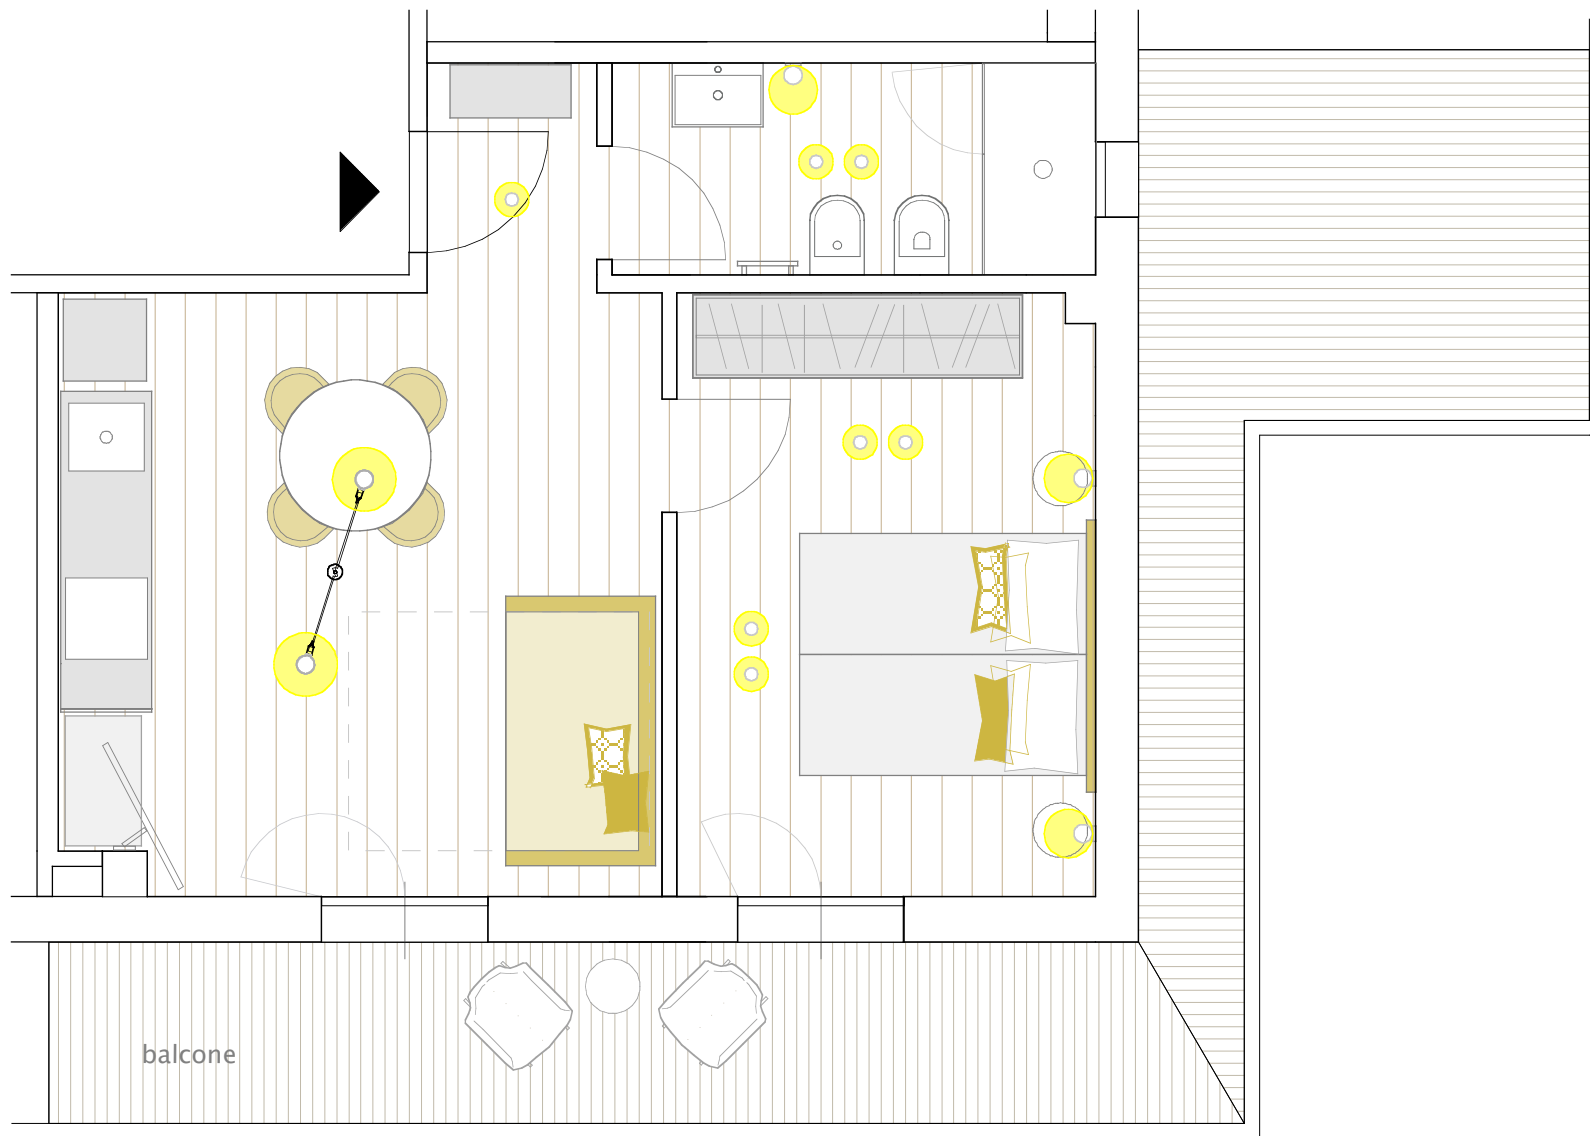

PIANTA UNITA' 4 scala 1:50