


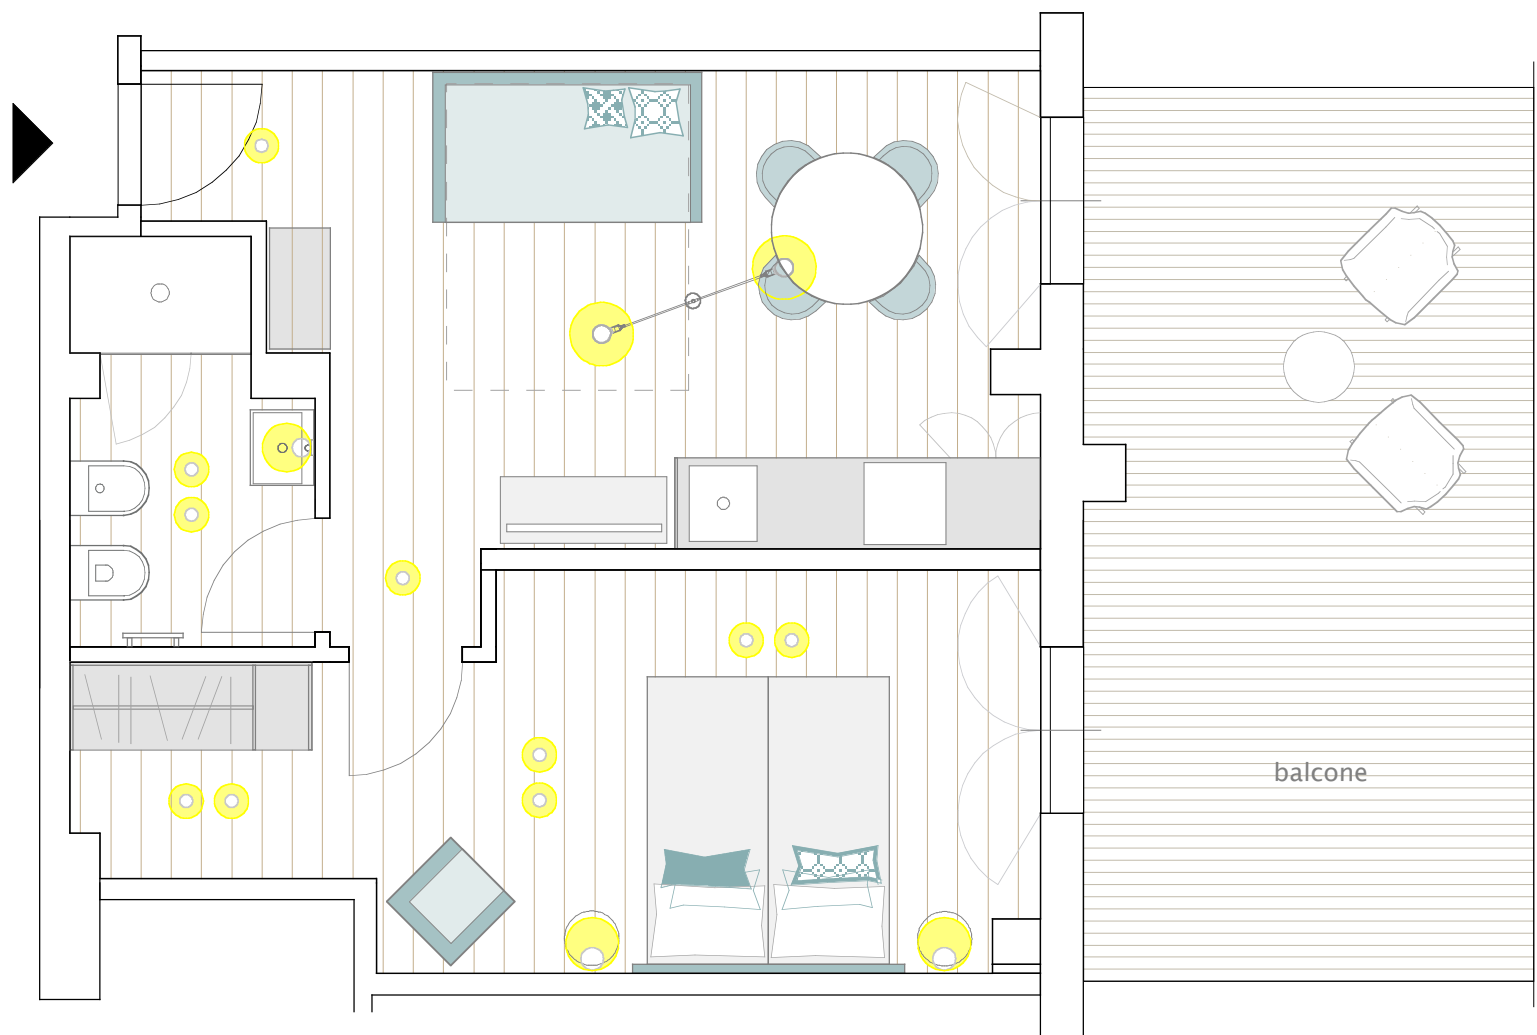

PIANTA UNITA' 5 scala 1:50