


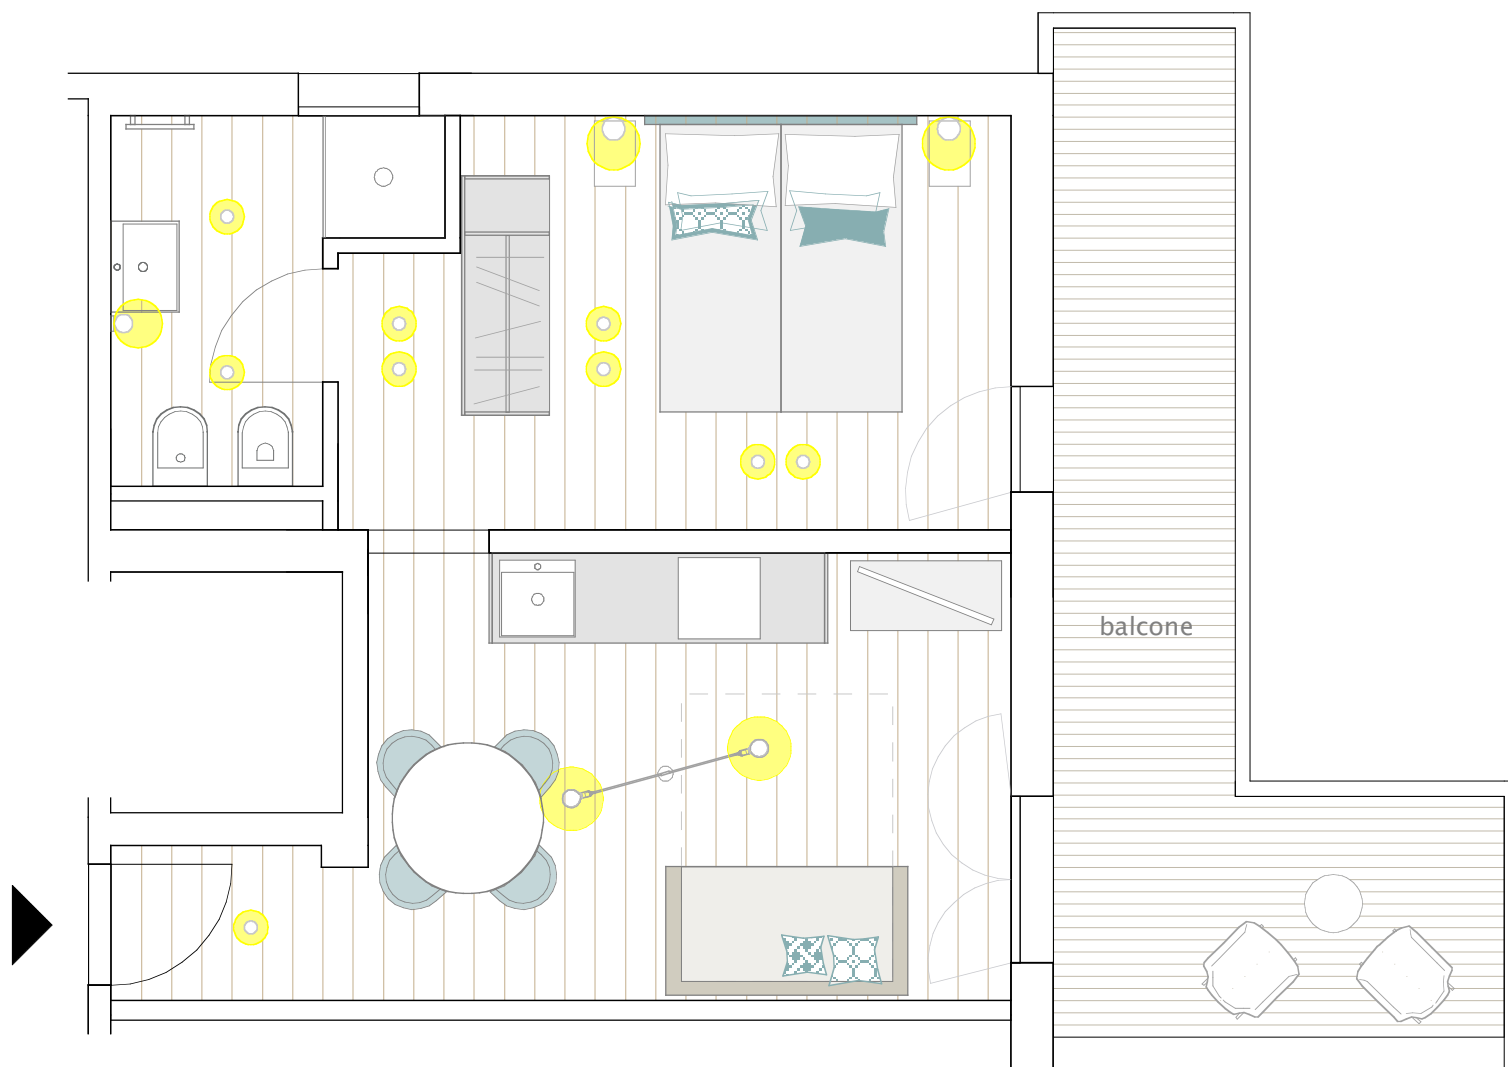

PIANTA UNITA' 6 scala 1:50